


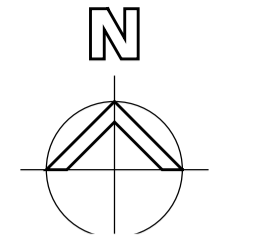










PBS Proposed Option 1

Stage 1A Site Establishment

© Copyright
The information and design concepts contained herein are submitted on the understanding that they remain the property of AMC Architecture Pty Ltd. All rights reserved and are not to be used or copied without their permission.



- Index
-  Trees
 -  70m tower crane
 -  Turn style gate
 -  Gates
 -  Subcontractor access and carpark
 -  Loading and unloading area
 -  Site shed and amenities
 -  PBS staff carpark
 -  Site access way
 -  Site boundary

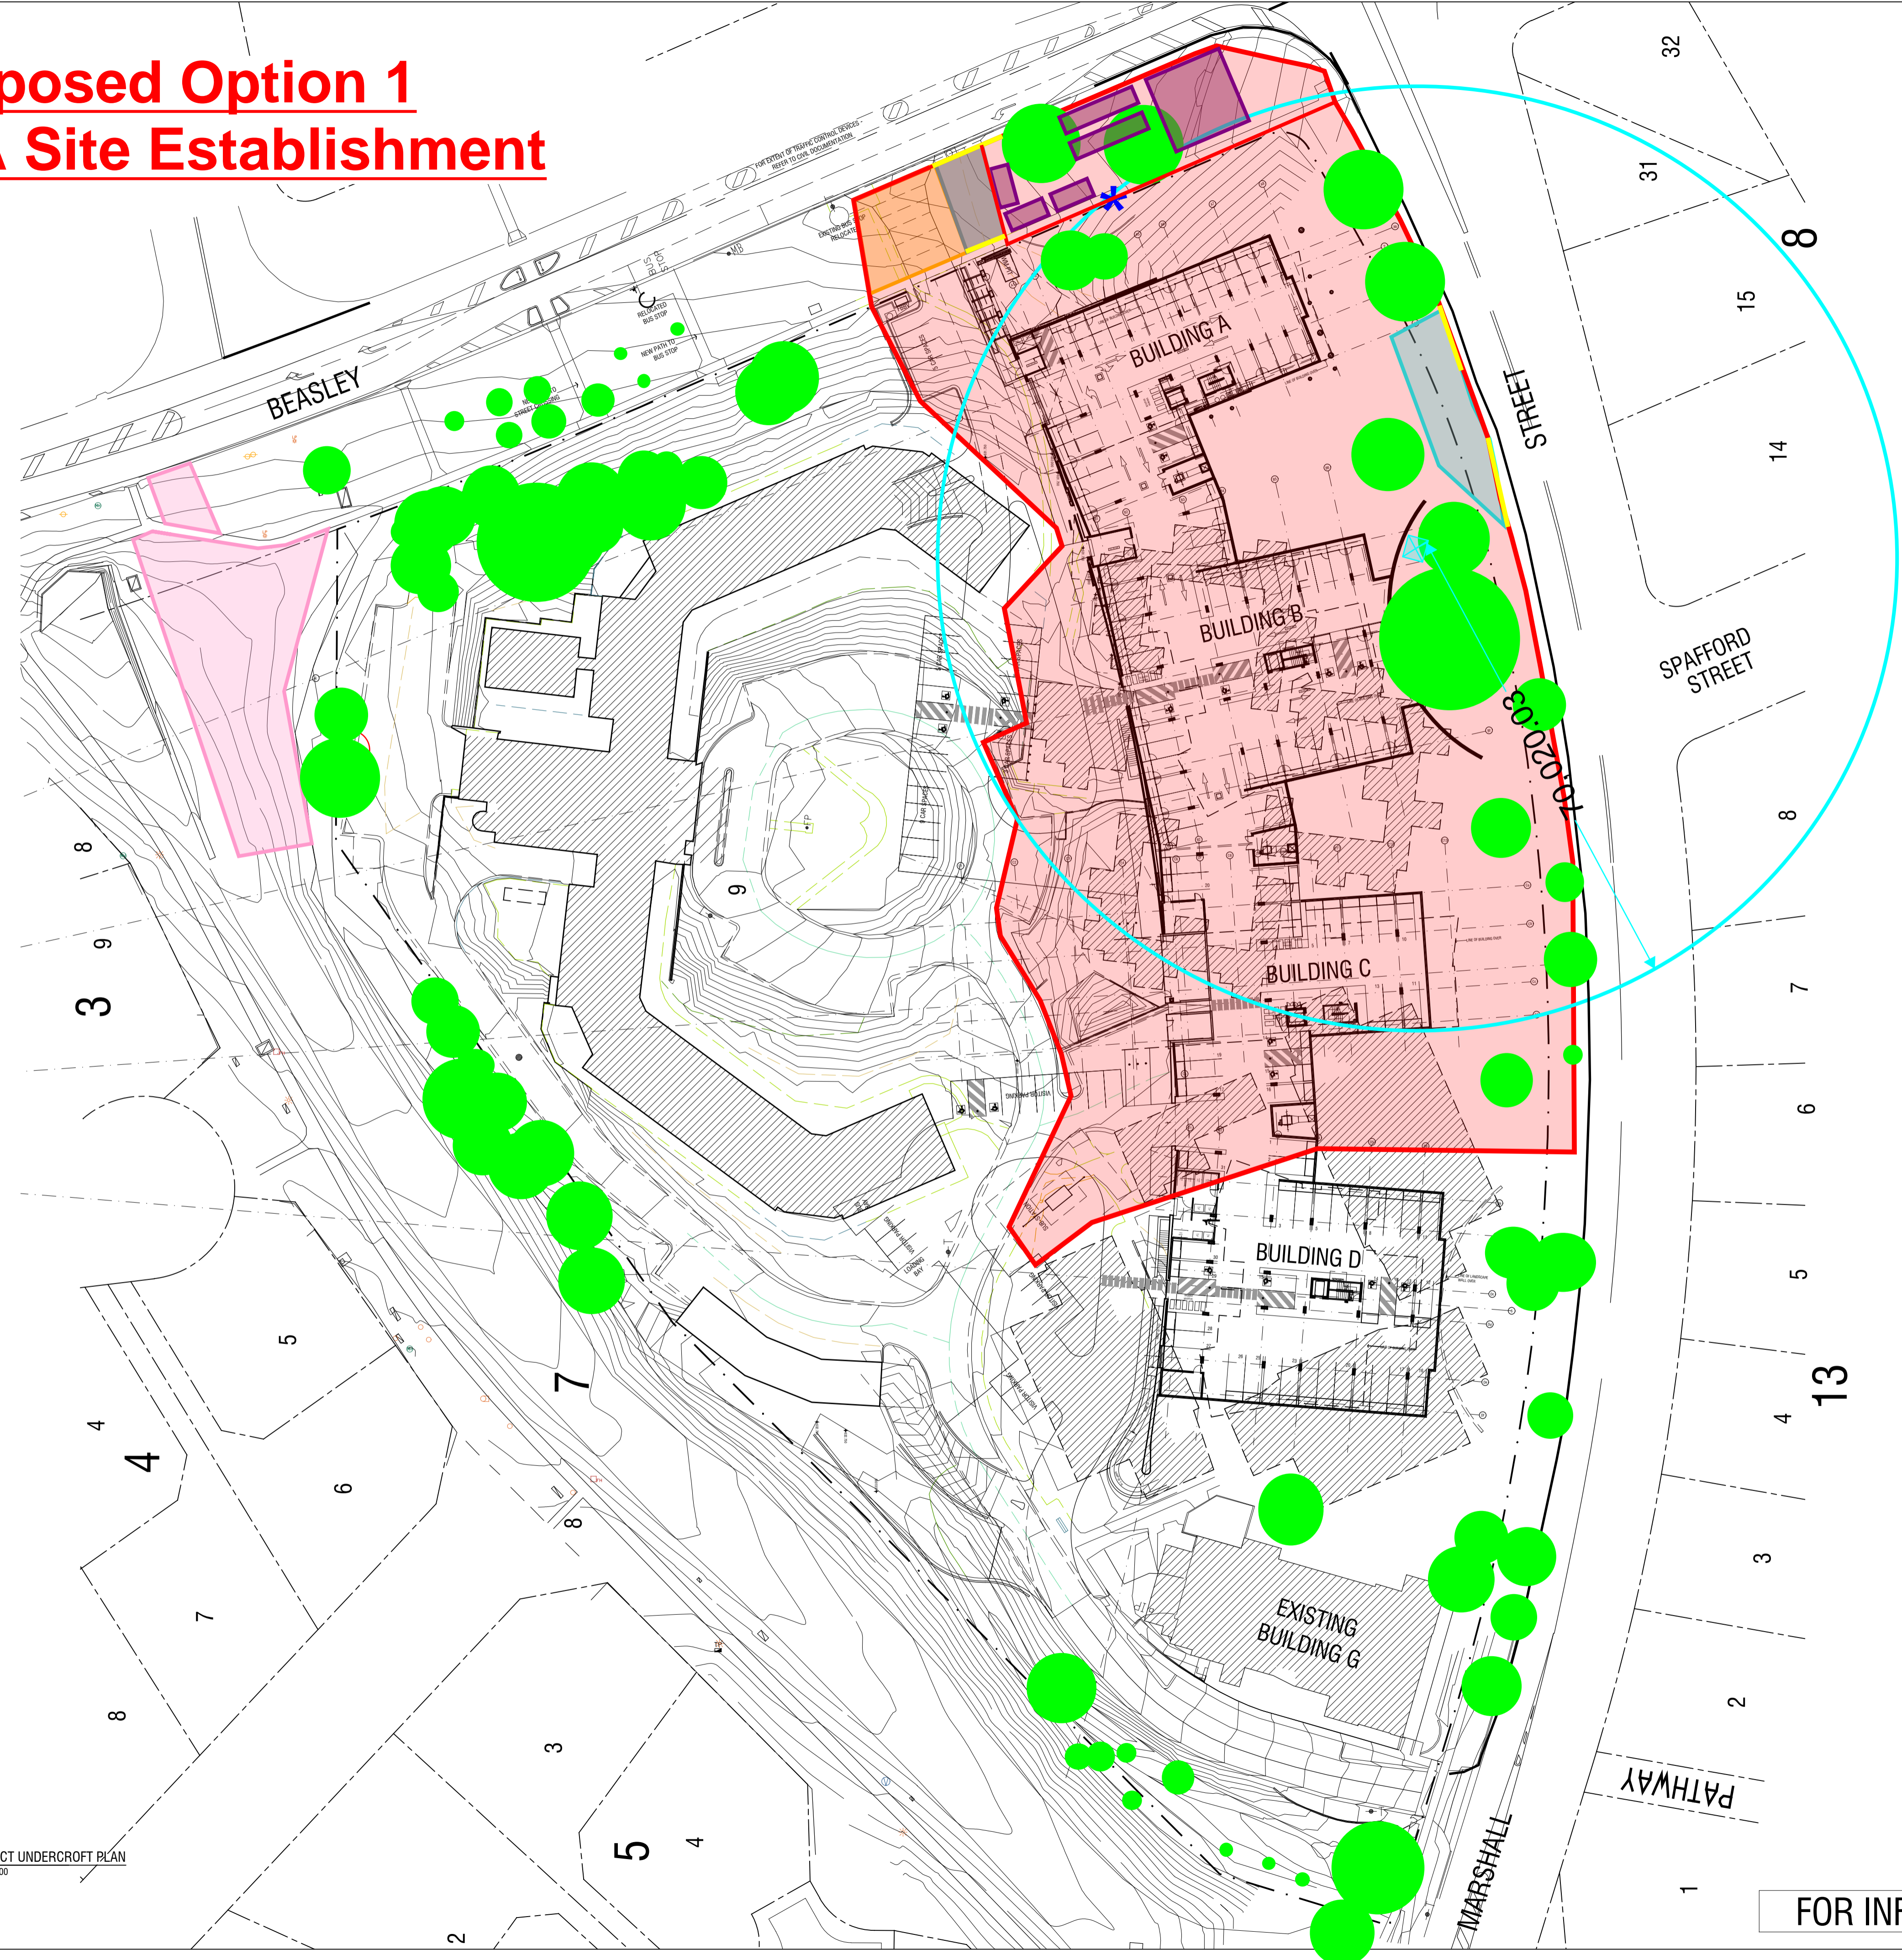

PROJECT UNDERCROFT PLAN
Scale: 1:500

FOR INFORMATION

1 PRELIMINARY 27.03.2017
Amendments

Client
GOODWIN AGED CARE SERVICES
BONNEY ST AINSLIE ACT
PH: 6162 0988
FAX: 6162 0988



AMC
ARCHITECTURE +

Unit 2 8-10 Hobart Place
Canberra City ACT 2600
P 02 6257 3222
AMCARCHITECTURE.COM.AU

Project
GOODWIN FARRER
BLOCK 10, SECTION 7 FARRER

Drawing
SITE PLAN
UNDERCROFT PLAN

Scale AS SHOWN @ A1	Project Number 13.117	Drawing No. A175
Plot Date 27.03.2017	Drawn WN	Checked DM